





Safety Summary

Existing Crash Risk
Total: **High** | Injury: **High**

Expected Safety Benefit

Total: | Injury:

IL 134/Hainesville Road Alternative 3: Realign Centre Drive to Hainesville Road

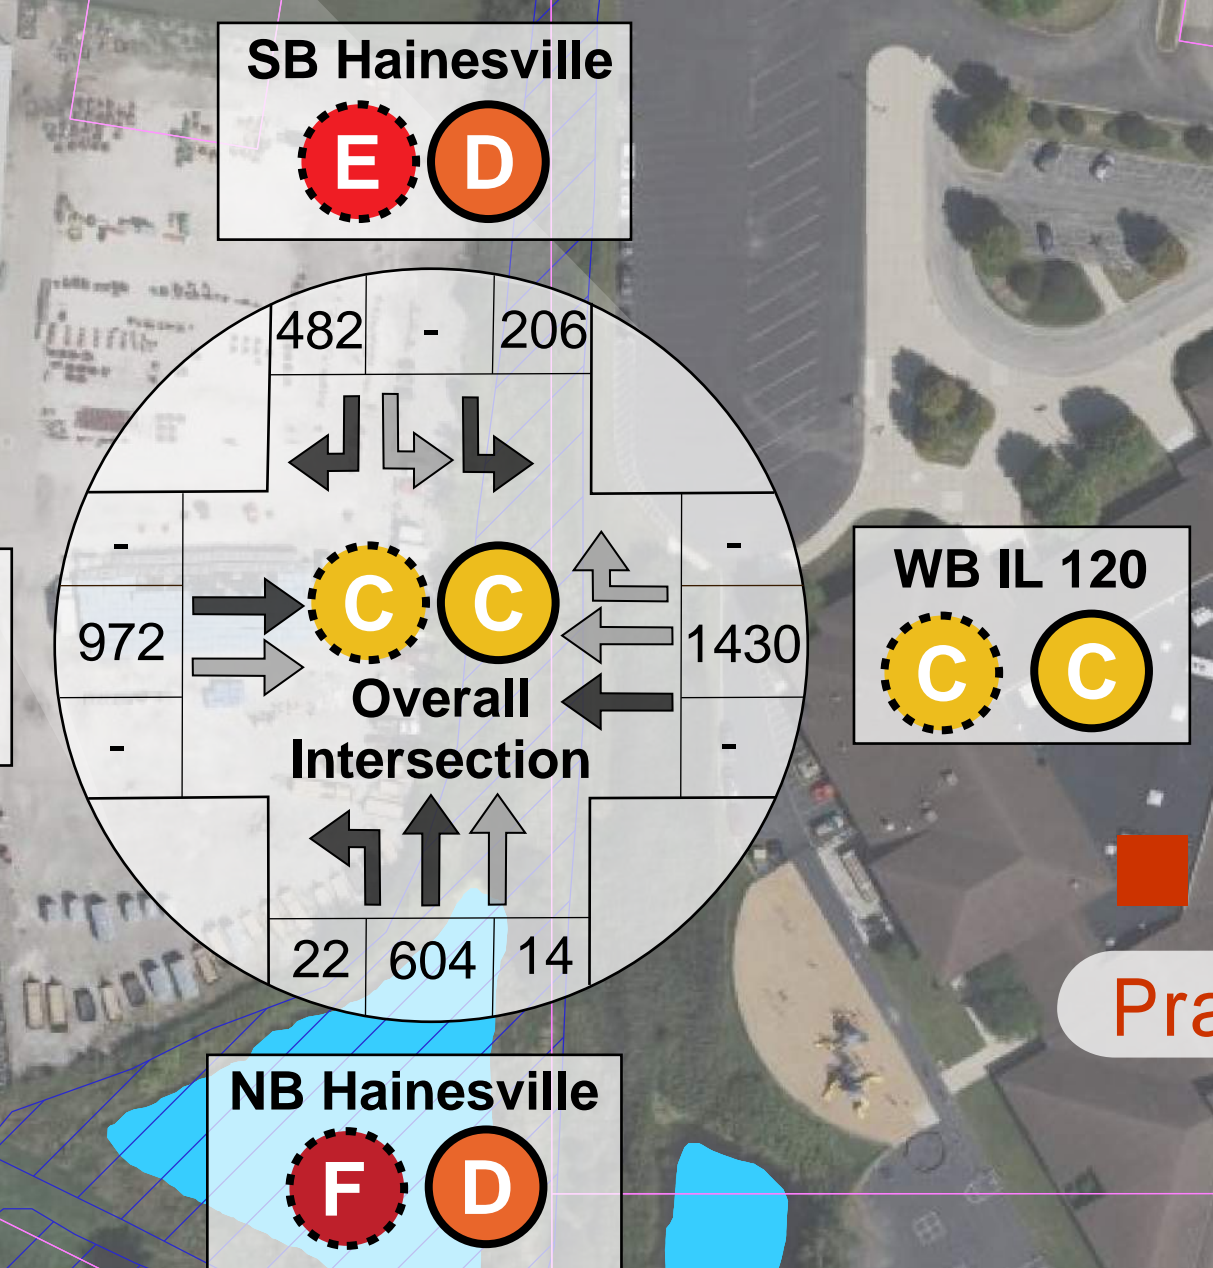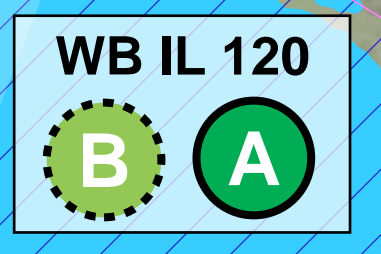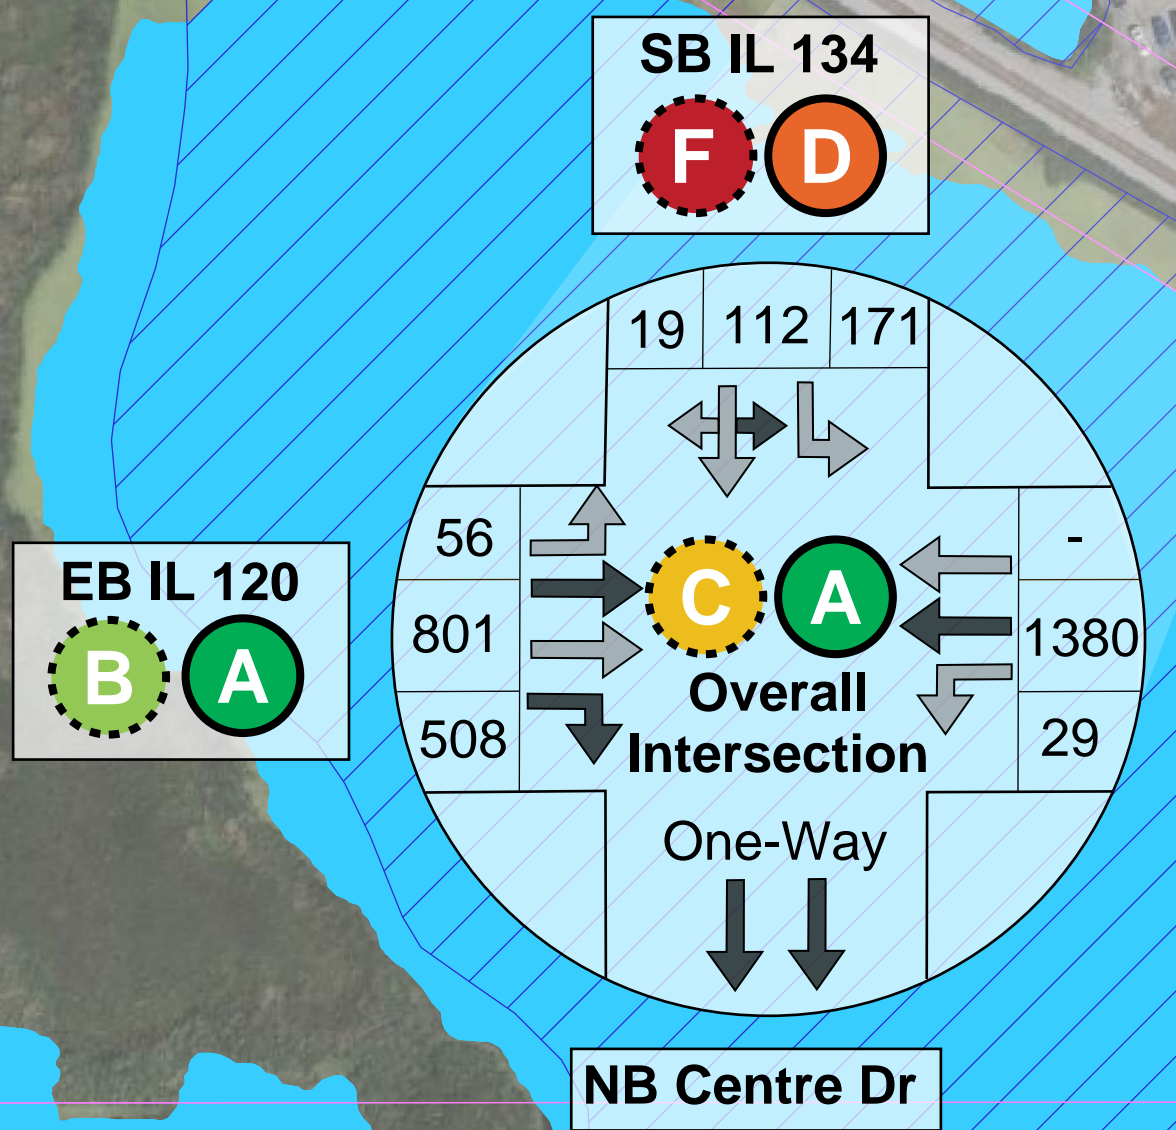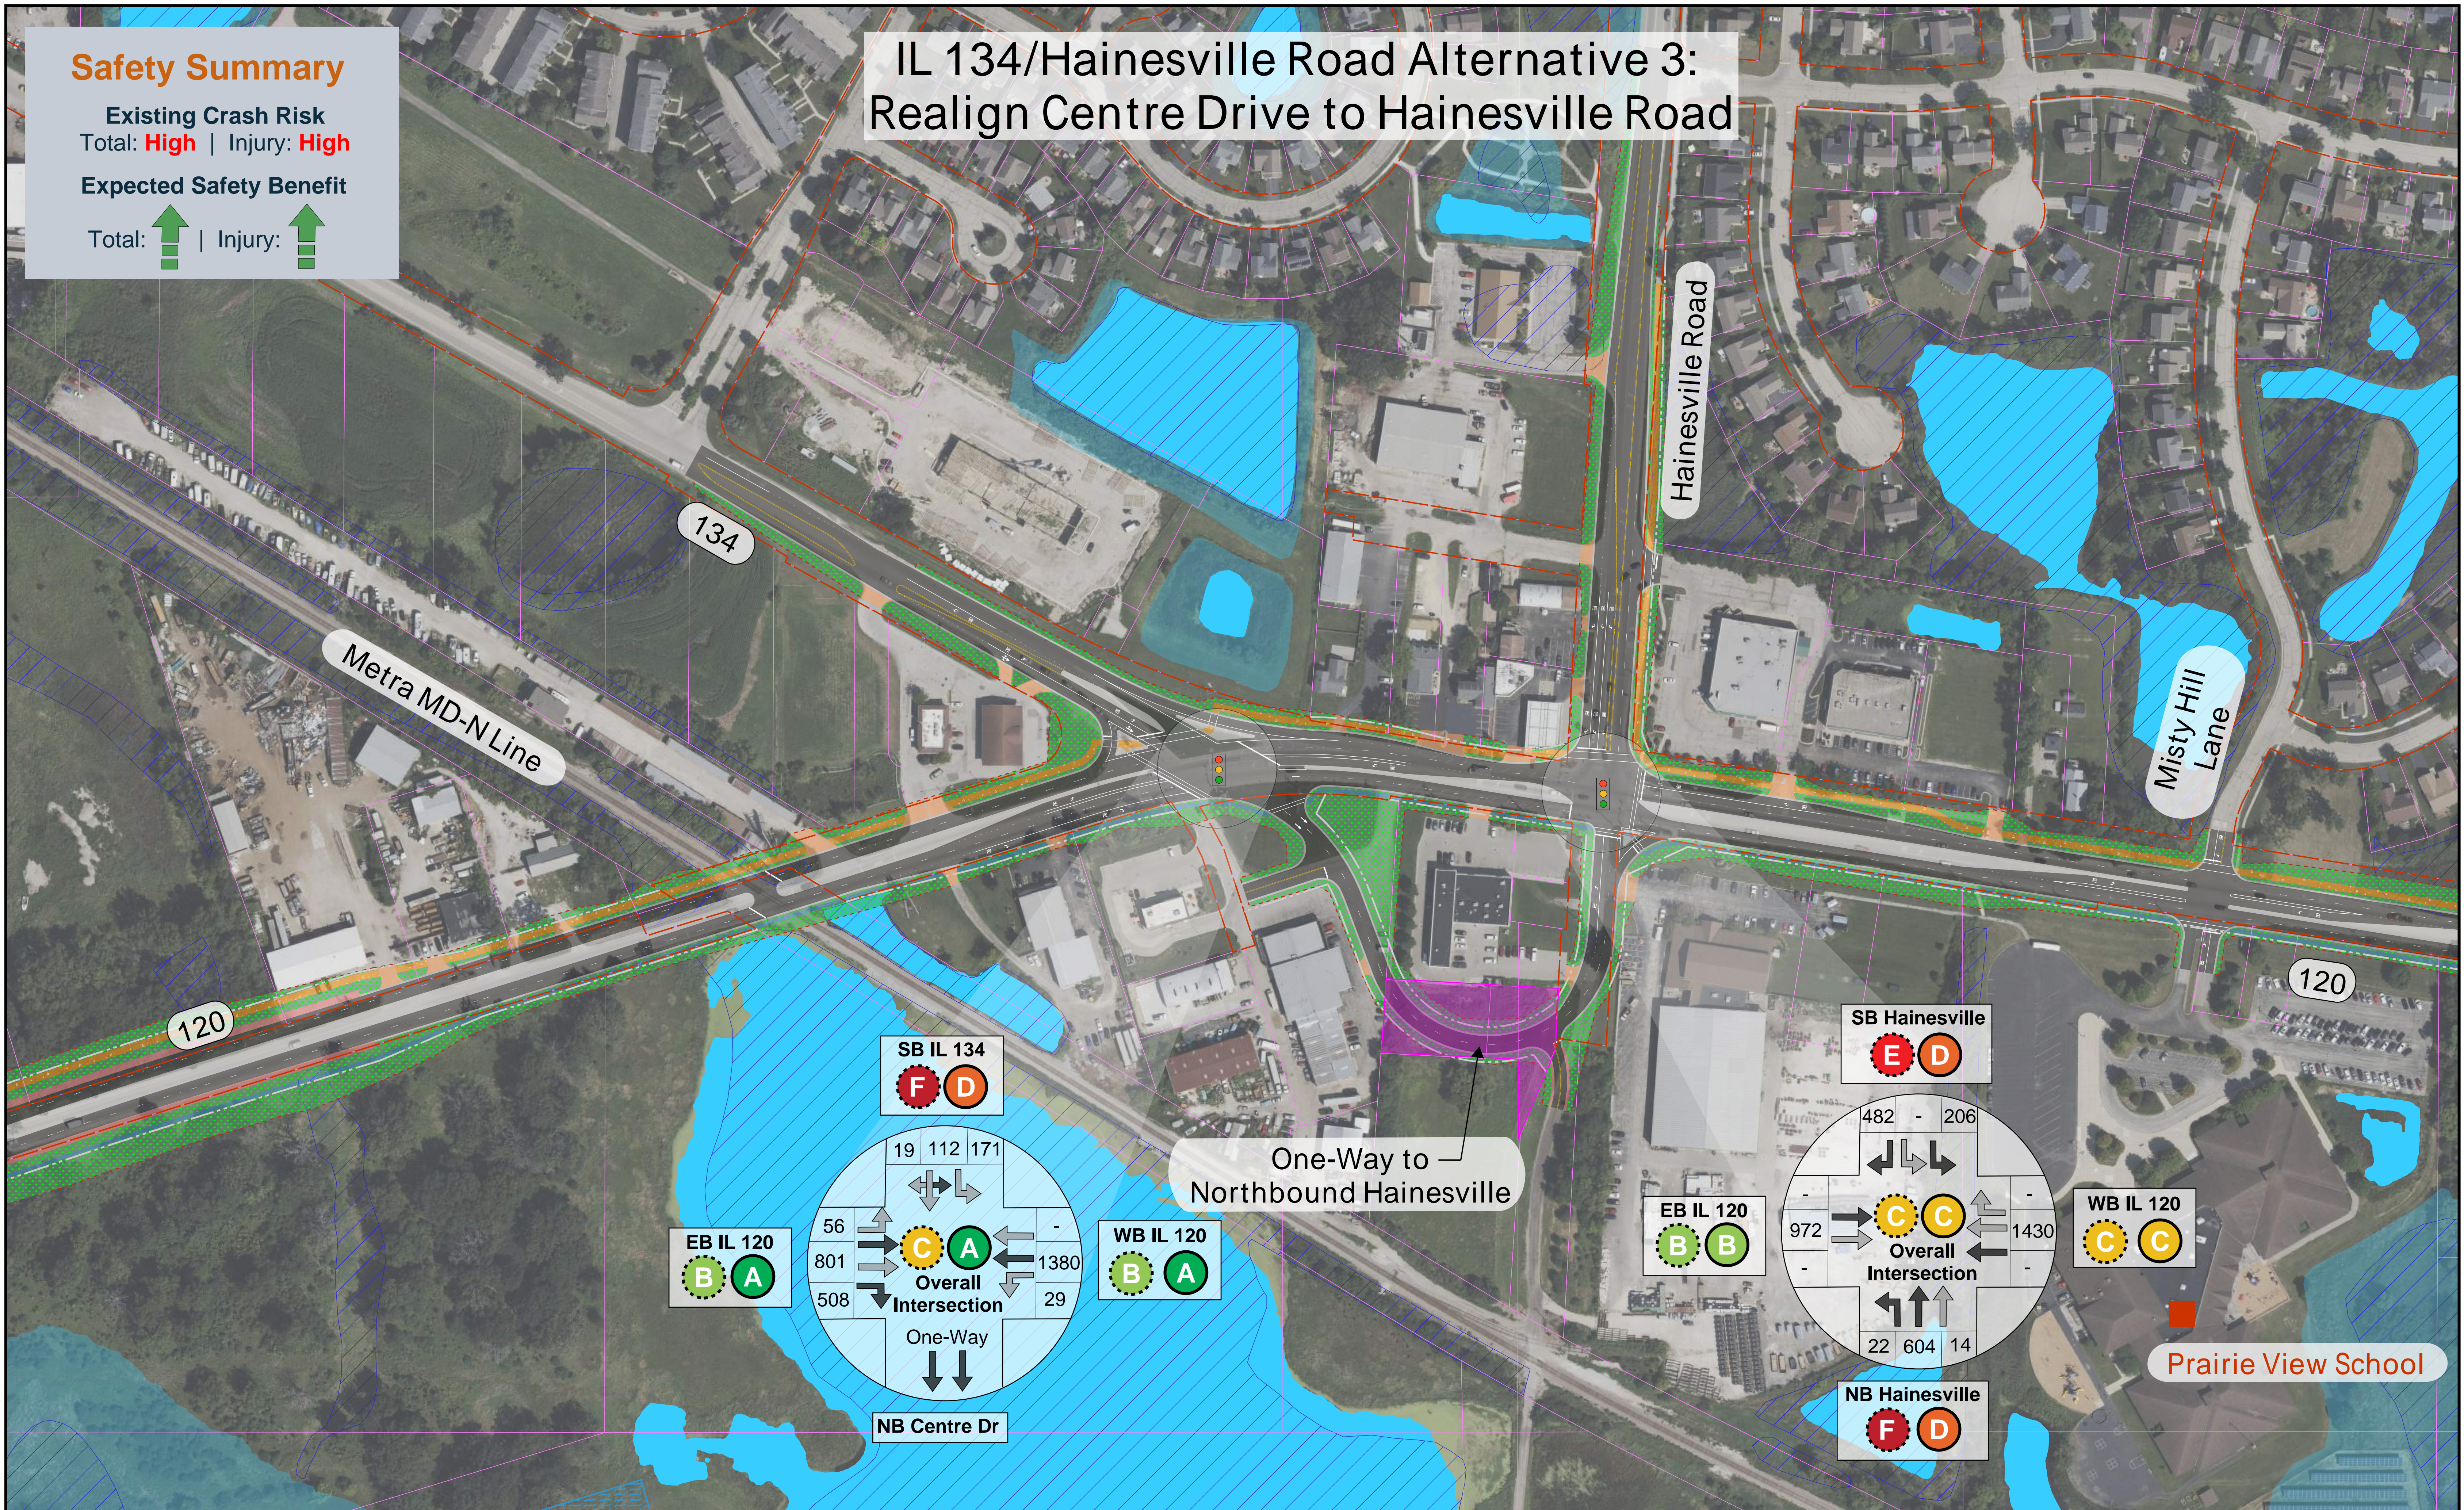

Notes:

1. Traffic Volumes Shown are Future (2050) Counts
2. See Roll Plots for Legend